




DATE	ISSUE
04-29-14	MDOT Grade Inspection

Developed For:
CITY OF FERDALE
300 EAST NINE MILE
FERDALE, MI 48220
(248) 546-2519

PAVT MRKG & SIGNING PLANS
1 OF 3
(P.O.B. - 11+00)
HILTON ROAD
RESURFACING PROJECT

CITY OF FERDALE
OAKLAND COUNTY
MICHIGAN

Date: 04/29/2014
Scale: 1" = 40'
Sheet: 22 of 25
Project: 14787.24

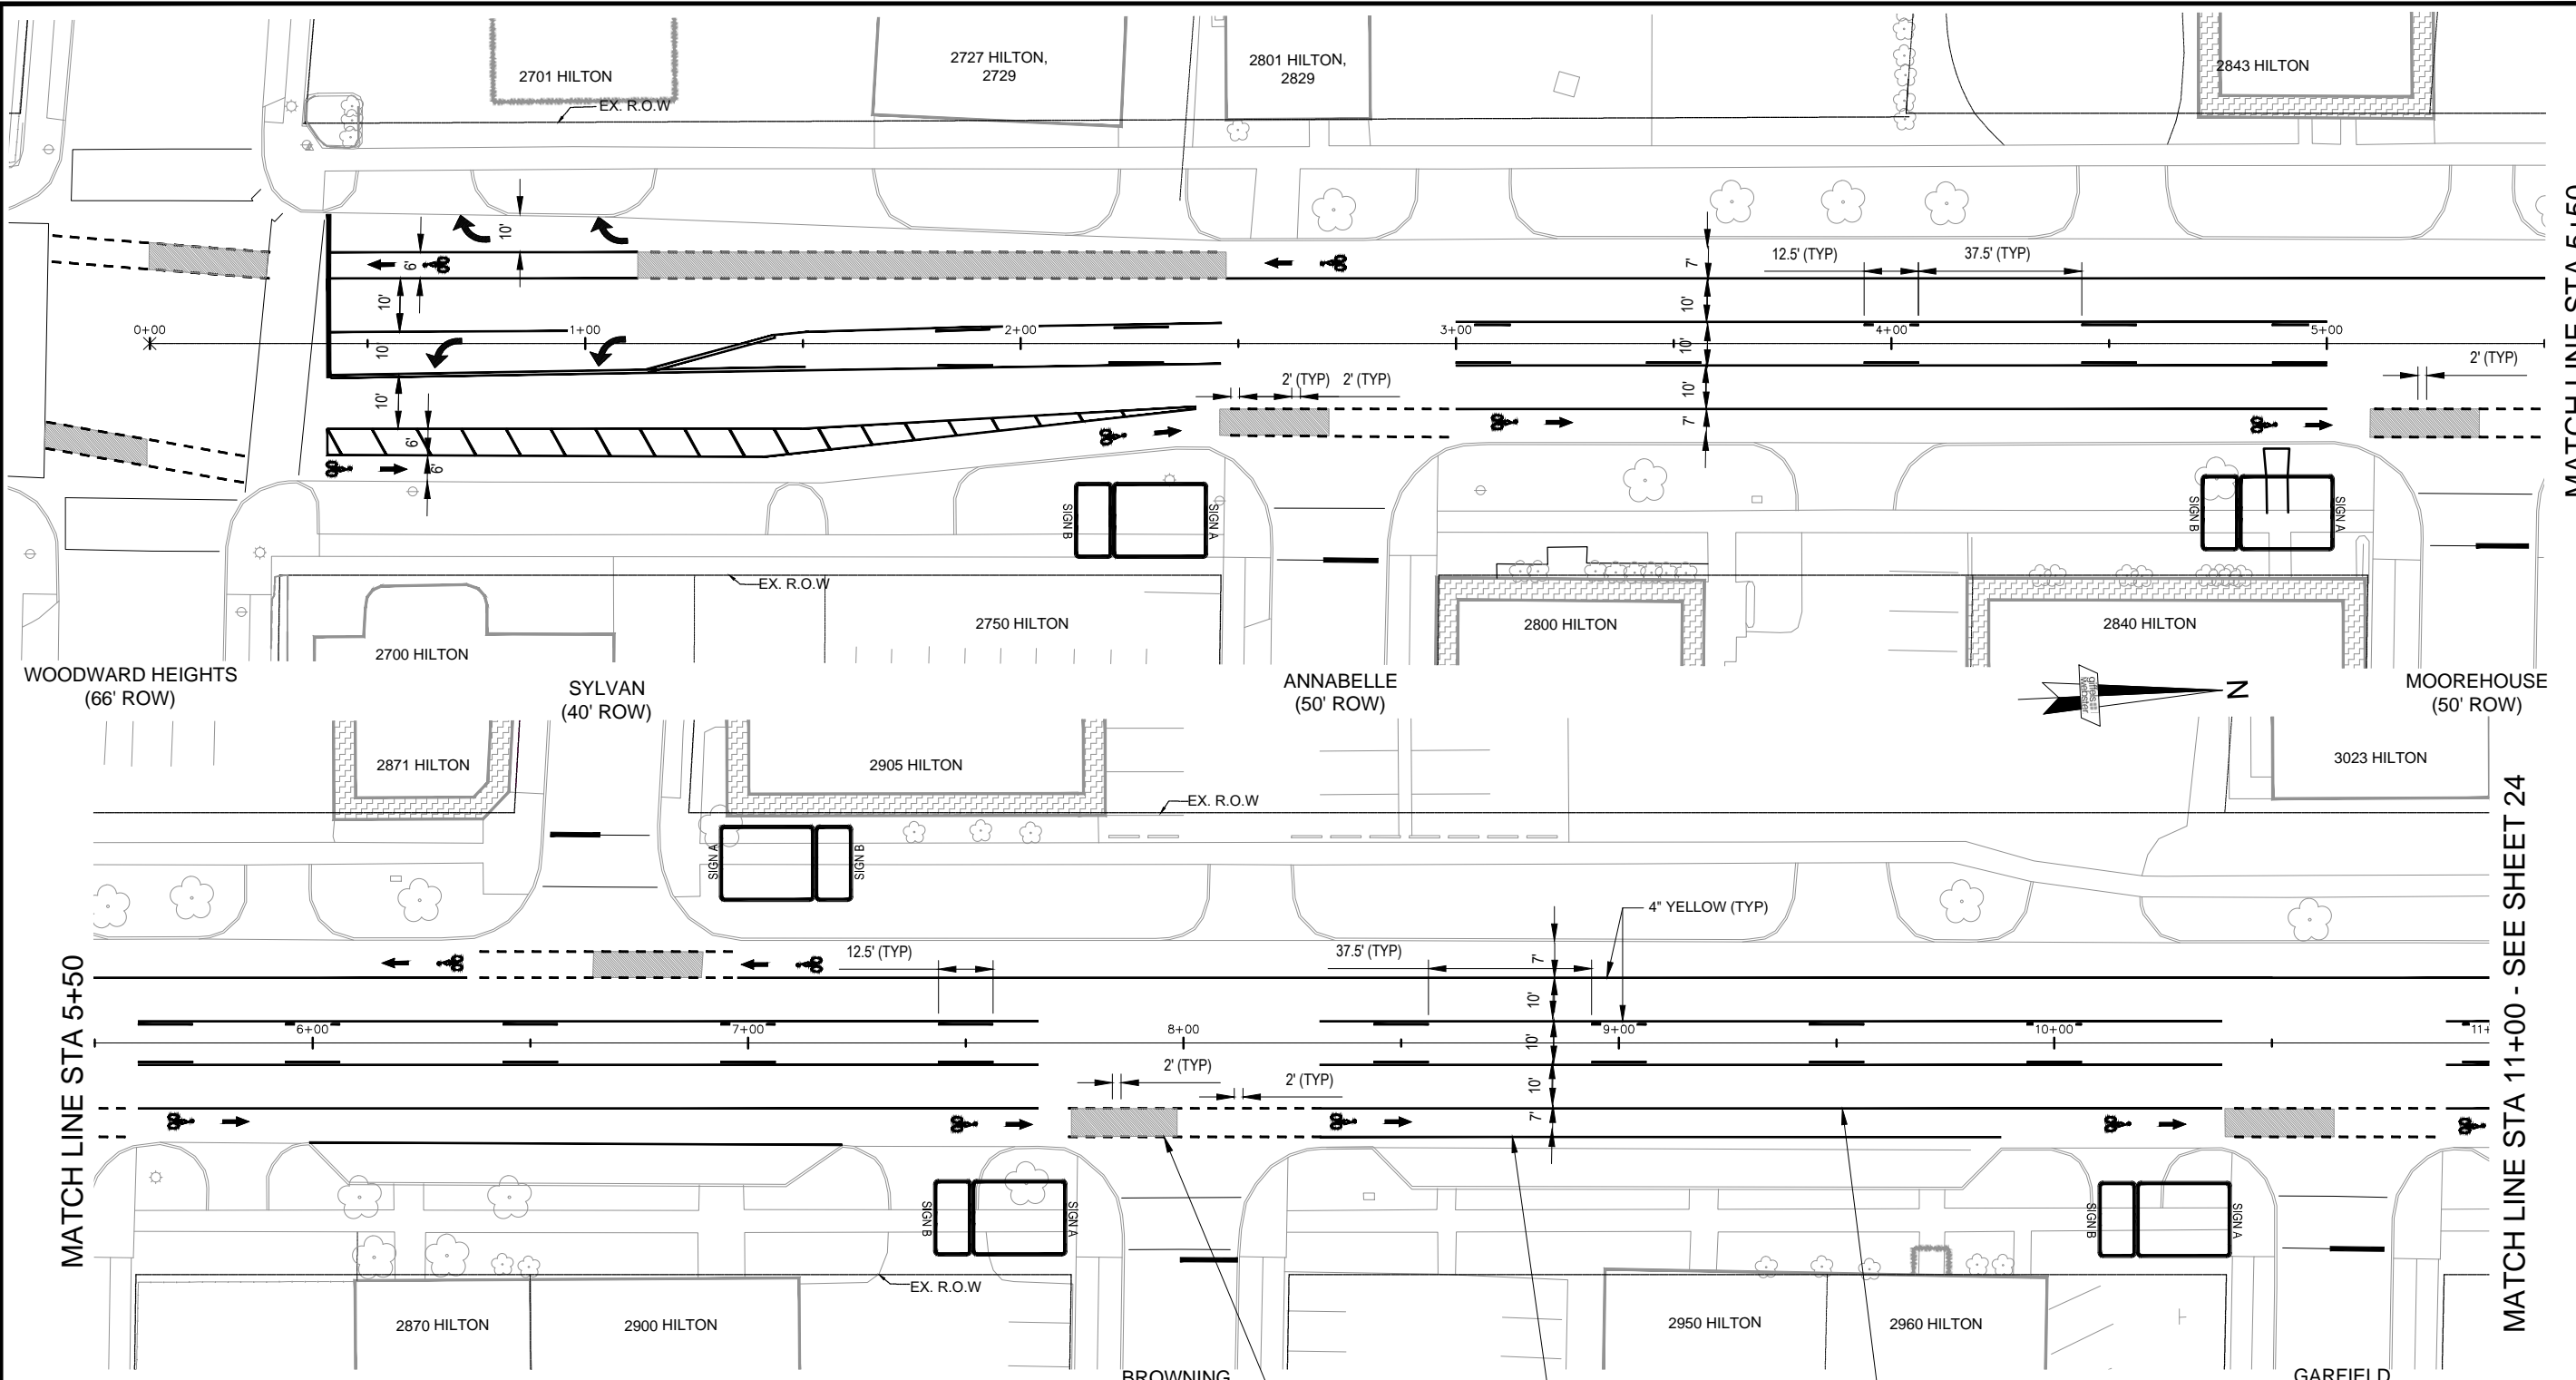

MATCH LINE STA 5+50

MATCH LINE STA 11+00 - SEE SHEET 24

MATCH LINE STA 5+50

Permanent pavement markings 1 of 3			
PAYITEM NUMBER	ITEM OF WORK	UNIT	PARTICIPATING QUANTITY
8100371	Post, Steel, 3 lb	Ft	65
8100404	Sign, Type IIIA	Sft	25
8100405	Sign, Type IIIB	Sft	10
8110049	Pavt Mrkg, Ovly Cold Plastic, Direction Arrow Sym, Bike	Ea	12
8110057	Pavt Mrkg, Ovly Cold Plastic, Bike	Ea	12
8110063	Pavt Mrkg, Ovly Cold Plastic, Lt Turn Arrow Sym	Ea	2
8110071	Pavt Mrkg, Ovly Cold Plastic, Rt Turn Arrow Sym	Ea	2
8110125	Pavt Mrkg, Regular Dry, 4 inch, White	Ft	750
8110126	Pavt Mrkg, Regular Dry, 4 inch, Yellow	Ft	2,200
8110127	Pavt Mrkg, Regular Dry, 6 inch, White	Ft	1,850
8117001	Pavt Mrkg, Regular Dry, 6 inch, Cross Hatching, White	Ft	100
8117001	Pavt Mrkg, Ovly, Cold Plastic, 12 inch, Stop Bar, Modified	Ft	92
8117010	Pavt Mrkg, Methyl Methacrylate, Green	Sft	2,100

BROWNING (50' ROW)

PAVT MRKG, METHYL METHACRYLATE, GREEN (TYP)

4" WIDE PAVT MRKG (TYP) SEE NOTE

6" WIDE PAVT MRKG (TYP) SEE NOTE

GARFIELD (50' ROW)

5 EA



SIGN A (24" x 30") - SIGN, TYPE IIIA
RETROREFLECTIVE RED YIELD SYMBOL
RETROREFLECTIVE GREEN BIKE LANE
SIGN B (24" x 12") - SIGN, TYPE IIIB
RETROREFLECTIVE WHITE BACKGROUND

NOTE: INSIDE BIKE LANE TO BE 6 INCH WIDE.
OUTSIDE BIKE LANE (CURB SIDE) TO BE 4 INCH WIDE.

Executive:	S.A.R.
Manager:	S.A.R.
Designer:	S.M.A.
Quality Control:	J.R.W.
Sections:	26 & 27
	T-01-N, R-11-E

Professional Seal:



DATE	ISSUE
04-29-14	MDOT Grade Inspection



Developed For:
CITY OF FERDALE
 300 EAST NINE MILE
 FERDALE, MI 48220
 (248) 546-2519

PAVT MRKG & SIGNING PLANS
 2 OF 3
 (P.O.B. - 11+00)
 HILTON ROAD
 RESURFACING PROJECT

CITY OF FERDALE
 OAKLAND COUNTY
 MICHIGAN

Date:	04/29/2014
Scale:	1" = 40'
Sheet:	23 of 25
Project:	14787.24

Copyright © 2014 Giffels Webster
 No reproduction shall be made without the prior written consent of Giffels Webster.

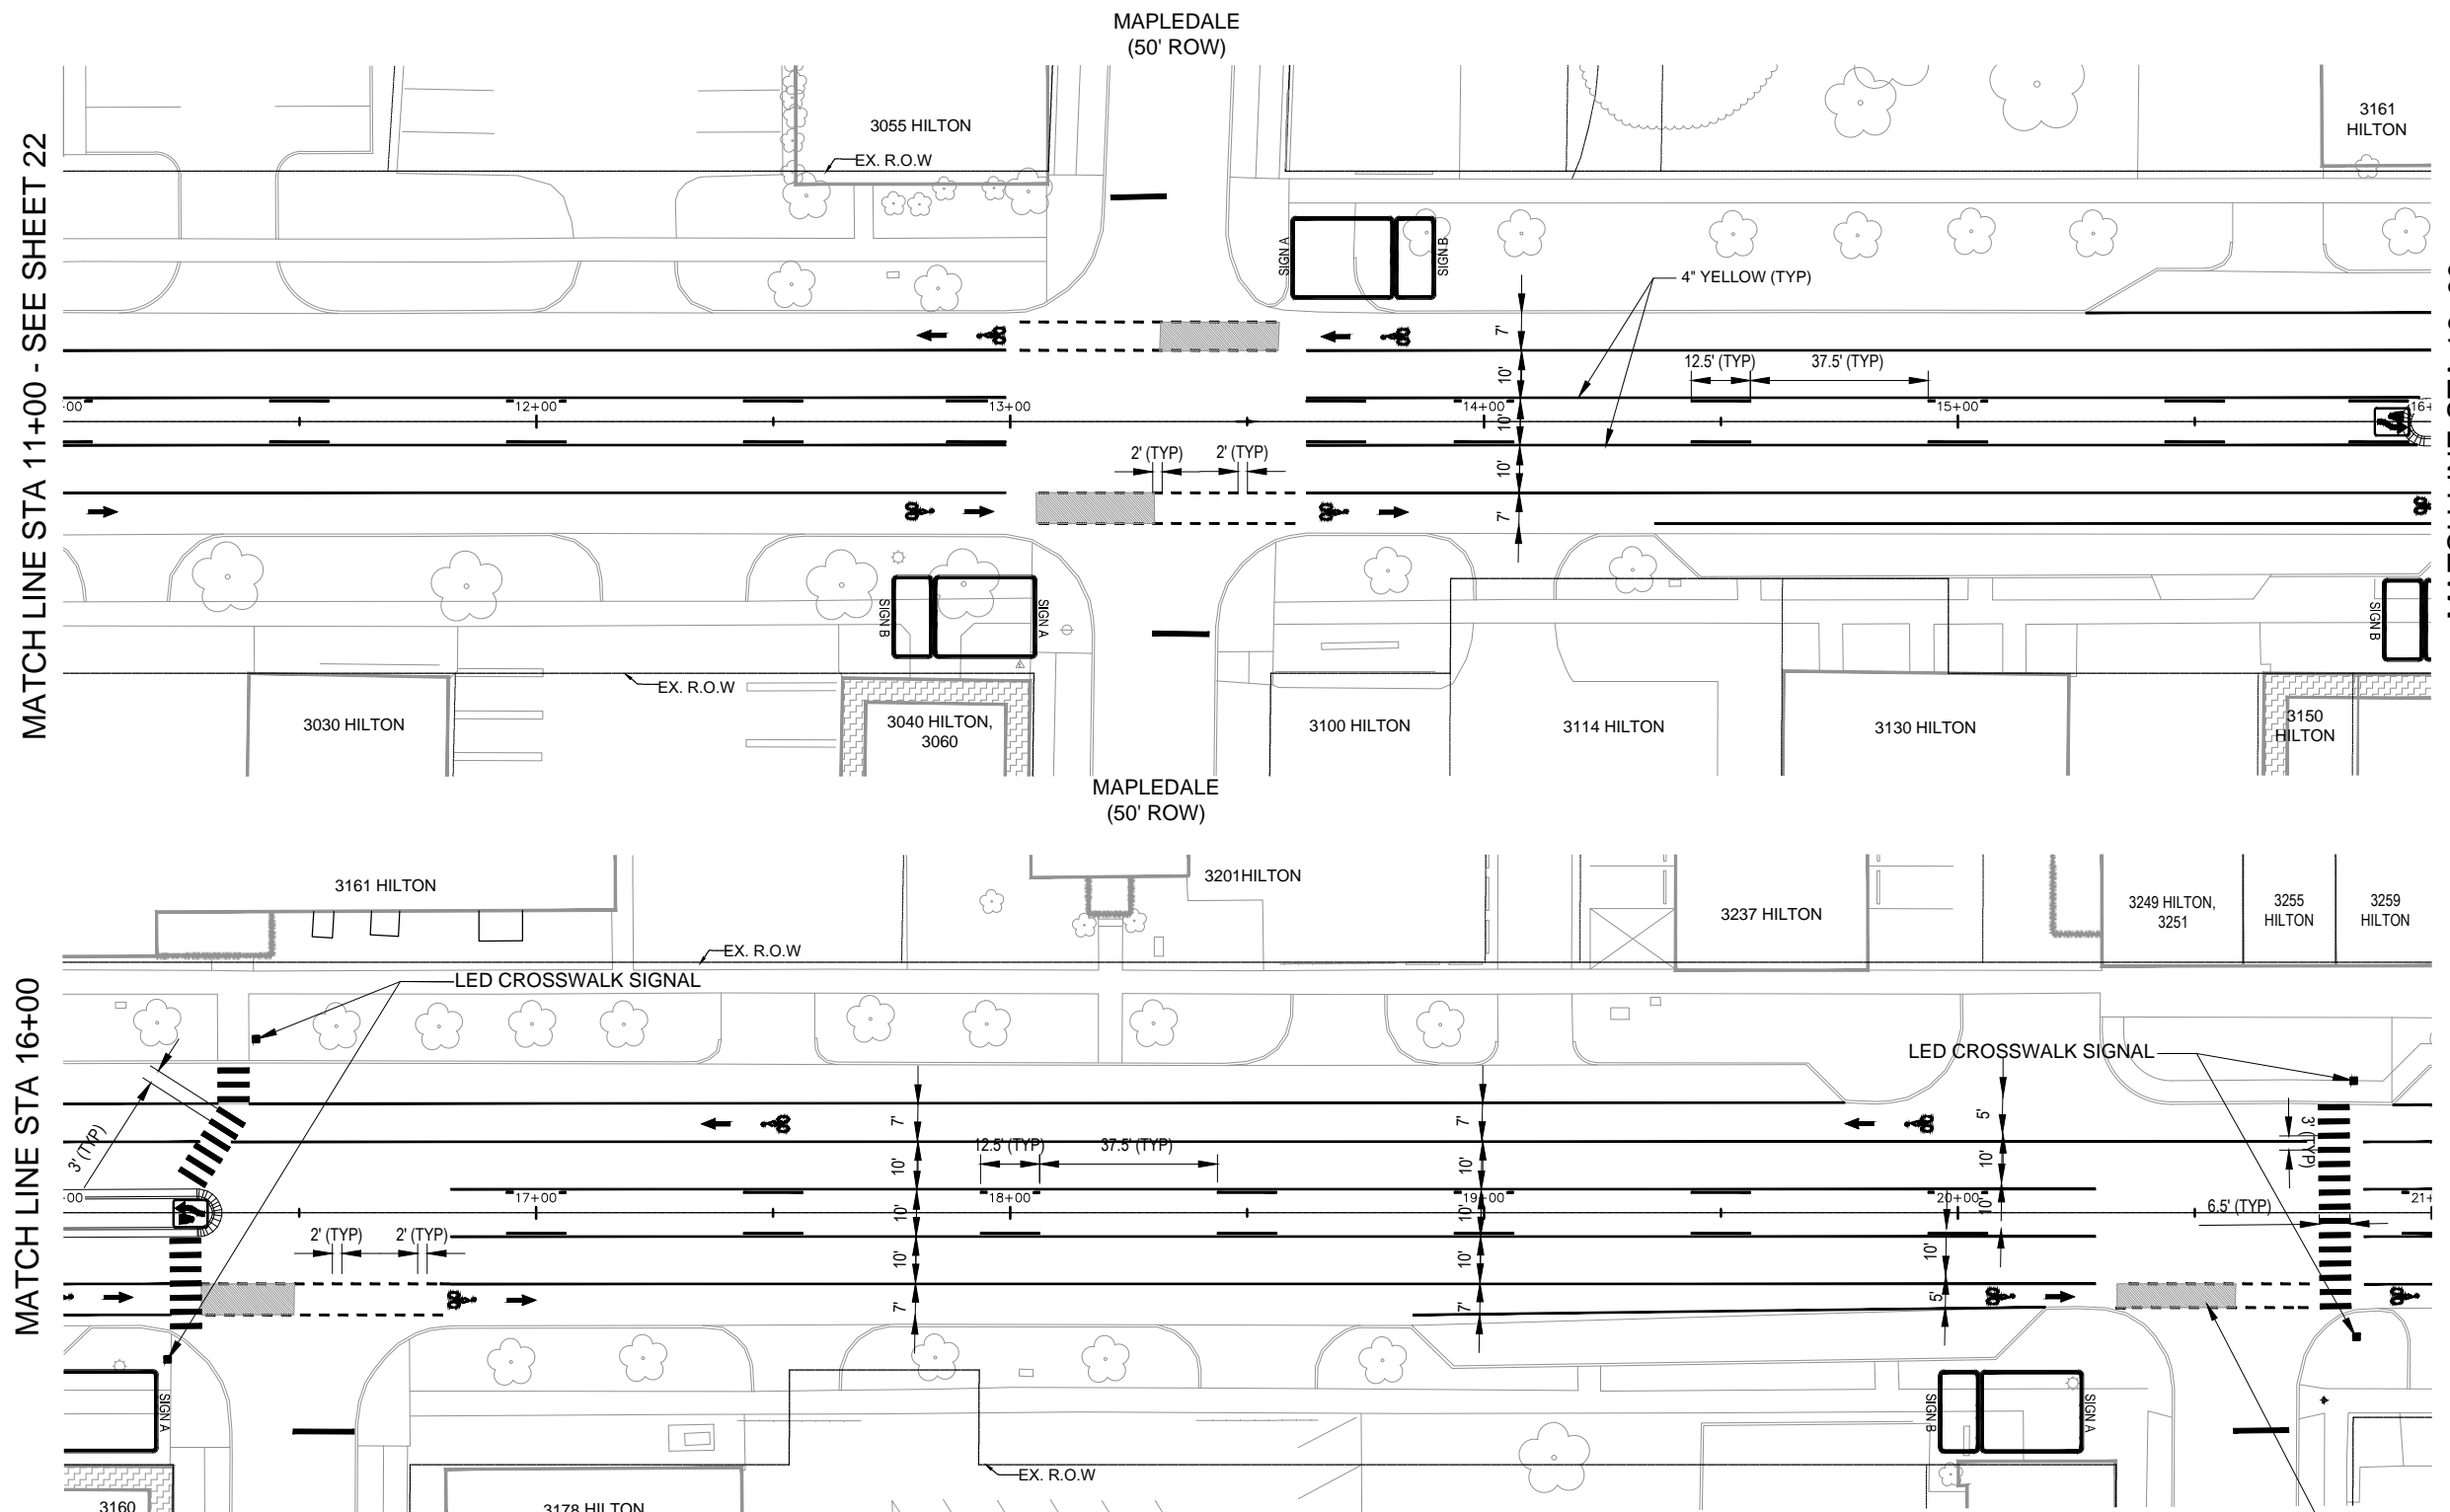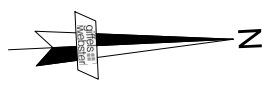

PAYITEM NUMBER	ITEM OF WORK	UNIT	PARTICIPATING QUANTITY
8100371	Post, Steel, 3 lb	Ft	78
8100404	Sign, Type IIIA	Sft	20
8100405	Sign, Type IIIB	Sft	18
8110041	Pavt Mrkg, Ovly Cold Plastic, 12 inch, Crosswalk	Ft	254
8110049	Pavt Mrkg, Ovly Cold Plastic, Direction Arrow Sym, Bike	Ea	11
8110057	Pavt Mrkg, Ovly Cold Plastic, Bike	Ea	11
8110125	Pavt Mrkg, Regular Dry, 4 inch, White	Ft	850
8110126	Pavt Mrkg, Regular Dry, 4 inch, Yellow	Ft	2,300
8110127	Pavt Mrkg, Regular Dry, 6 inch, White	Ft	1,800
8117001	Pavt Mrkg, Ovly, Cold Plastic, 12 inch, Stop Bar, Modified	Ft	66
8117010	Pavt Mrkg, Methyl Methacrylate, Green	Sft	765
8207050	LED Crosswalk Signal, Modified	Ea	4

NOTE: INSIDE BIKE LANE TO BE 6 INCH WIDE.
 OUTSIDE BIKE LANE (CURB SIDE) TO BE 4 INCH WIDE.




R4-7 (24" x 30") - SIGN, TYPE III B
 RETROREFLECTIVE WHITE BACKGROUND



SIGN A (24" x 30") - SIGN, TYPE IIIA
 RETROREFLECTIVE RED YIELD SYMBOL
 RETROREFLECTIVE GREEN BIKE LANE
 SIGN B (24" x 12") - SIGN, TYPE IIIB
 RETROREFLECTIVE WHITE BACKGROUND

MATCH LINE STA 21+00 - SEE SHEET 24

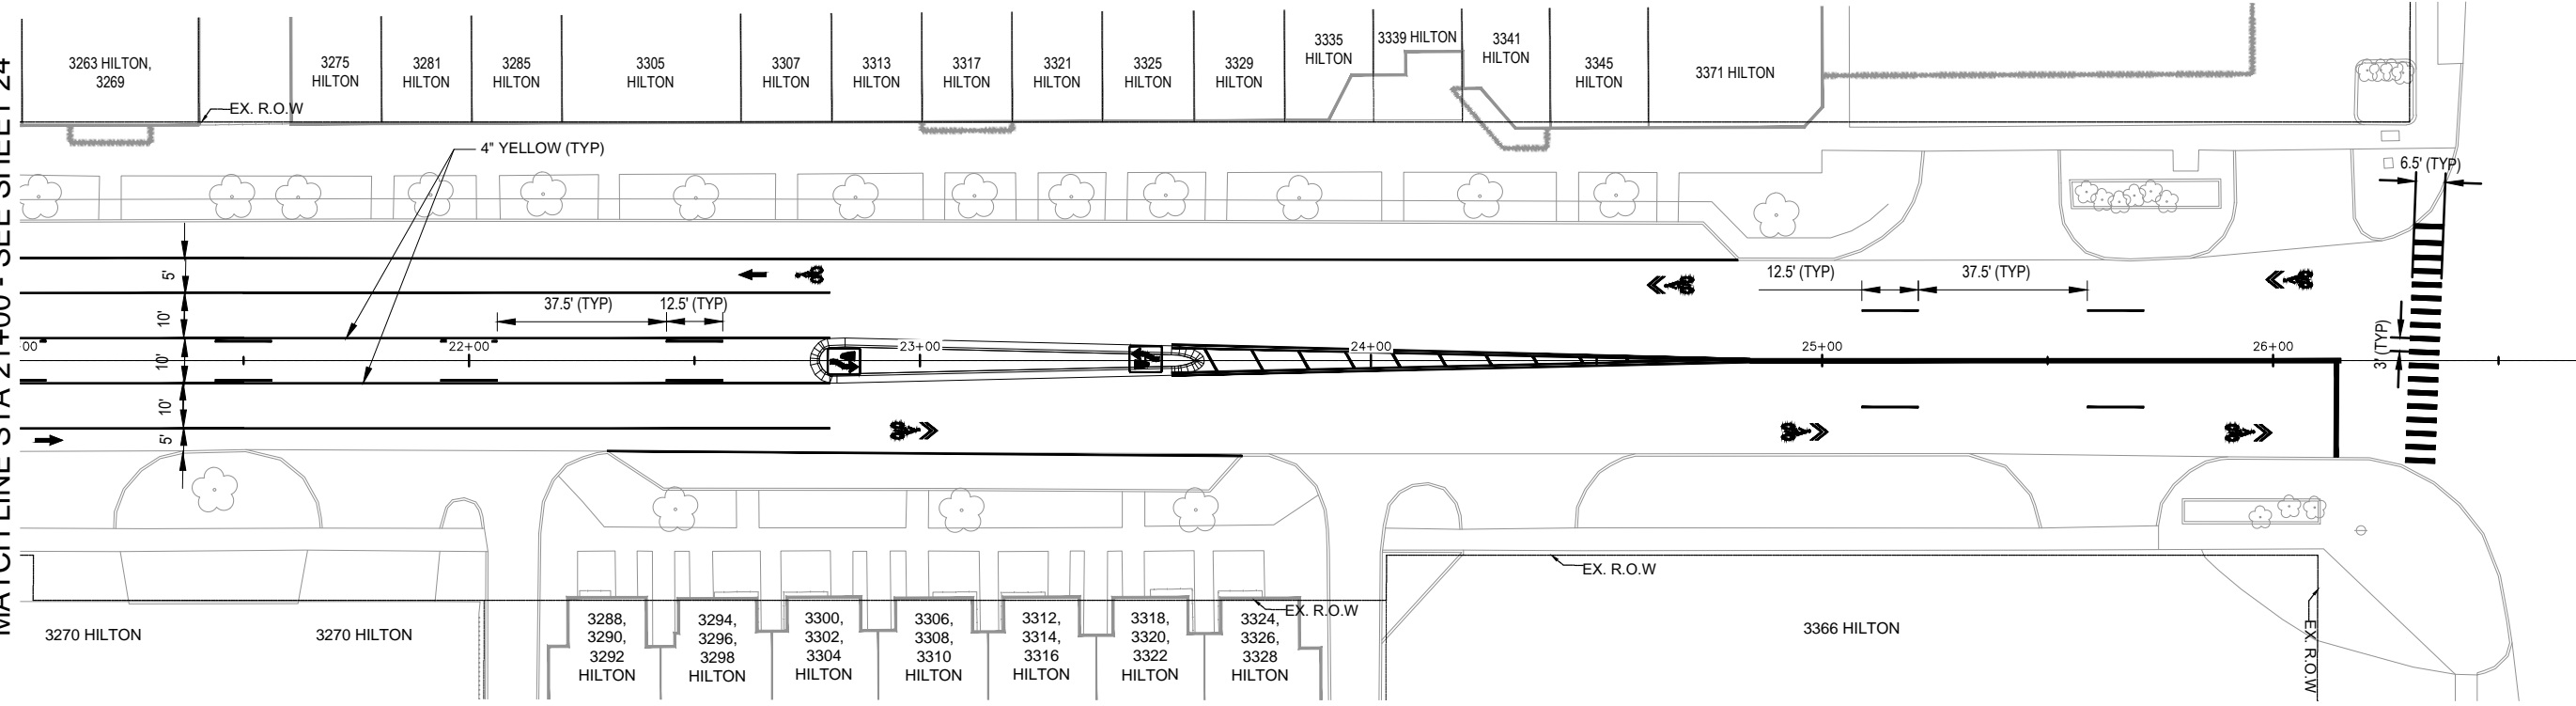

Permanent pavement markings 3 of 3			
PAYITEM NUMBER	ITEM OF WORK	UNIT	PARTICIPATING QUANTITY
8100371	Post, Steel, 3 lb	Ft	26
8100405	Sign, Type IIIB	Sft	10
8110041	Pavt Mrkg, Ovly Cold Plastic, 12 inch, Crosswalk	Ft	117
8110049	Pavt Mrkg, Ovly Cold Plastic, Direction Arrow Sym, Bike	Ea	1
8110057	Pavt Mrkg, Ovly Cold Plastic, Bike	Ea	1
8110125	Pavt Mrkg, Regular Dry, 4 inch, White	Ft	600
8110126	Pavt Mrkg, Regular Dry, 4 inch, Yellow	Ft	1,000
8110127	Pavt Mrkg, Regular Dry, 6 inch, White	Ft	360
8117001	Pavt Mrkg, Ovly, Cold Plastic, 12 inch, Stop Bar, Modified	Ft	120
8117001	Pavt Mrkg, Regular Dry, 6 inch, Cross Hatching, Yellow	Ft	49
8117050	Pavt Mrkg, Ovly Cold Plastic, Sharrow Symbol	Ea	5

NOTE: INSIDE BIKE LANE TO BE 6 INCH WIDE.
 OUTSIDE BIKE LANE (CURB SIDE) TO BE 4 INCH WIDE.

2 EA



R4-7 (24" x 30") - SIGN, TYPE IIIB
 RETROREFLECTIVE WHITE BACKGROUND

Executive:	S.A.R.
Manager:	S.A.R.
Designer:	S.M.A.
Quality Control:	J.R.W.
Sections:	26 & 27
	T-01-N, R-11-E

Professional Seal:



DATE:	ISSUE:
04-29-14	MDOT Grade Inspection

Developed For:
CITY OF FERDALE
 300 EAST NINE MILE
 FERDALE, MI 48220
 (248) 546-2519

PAVT MRKG & SIGNING PLAN
3 OF 3
 (22+00 - 26+25)
 HILTON ROAD
 RESURFACING PROJECT

CITY OF FERDALE
 OAKLAND COUNTY
 MICHIGAN

Date:	04/29/2014
Scale:	1" = 40'
Sheet:	24 of 25
Project:	14787.24