


FILE: H:\A\4200\4787 Ferndale Transportation Projects\4787.23 Hilton Road - 9 2015\Drawing Files\Engineering\4787-23 Ferndale Hilton TPOD 2.dwg - PLOT DATE: 1/19/2015 11:42:19 AM BY: Neil Page

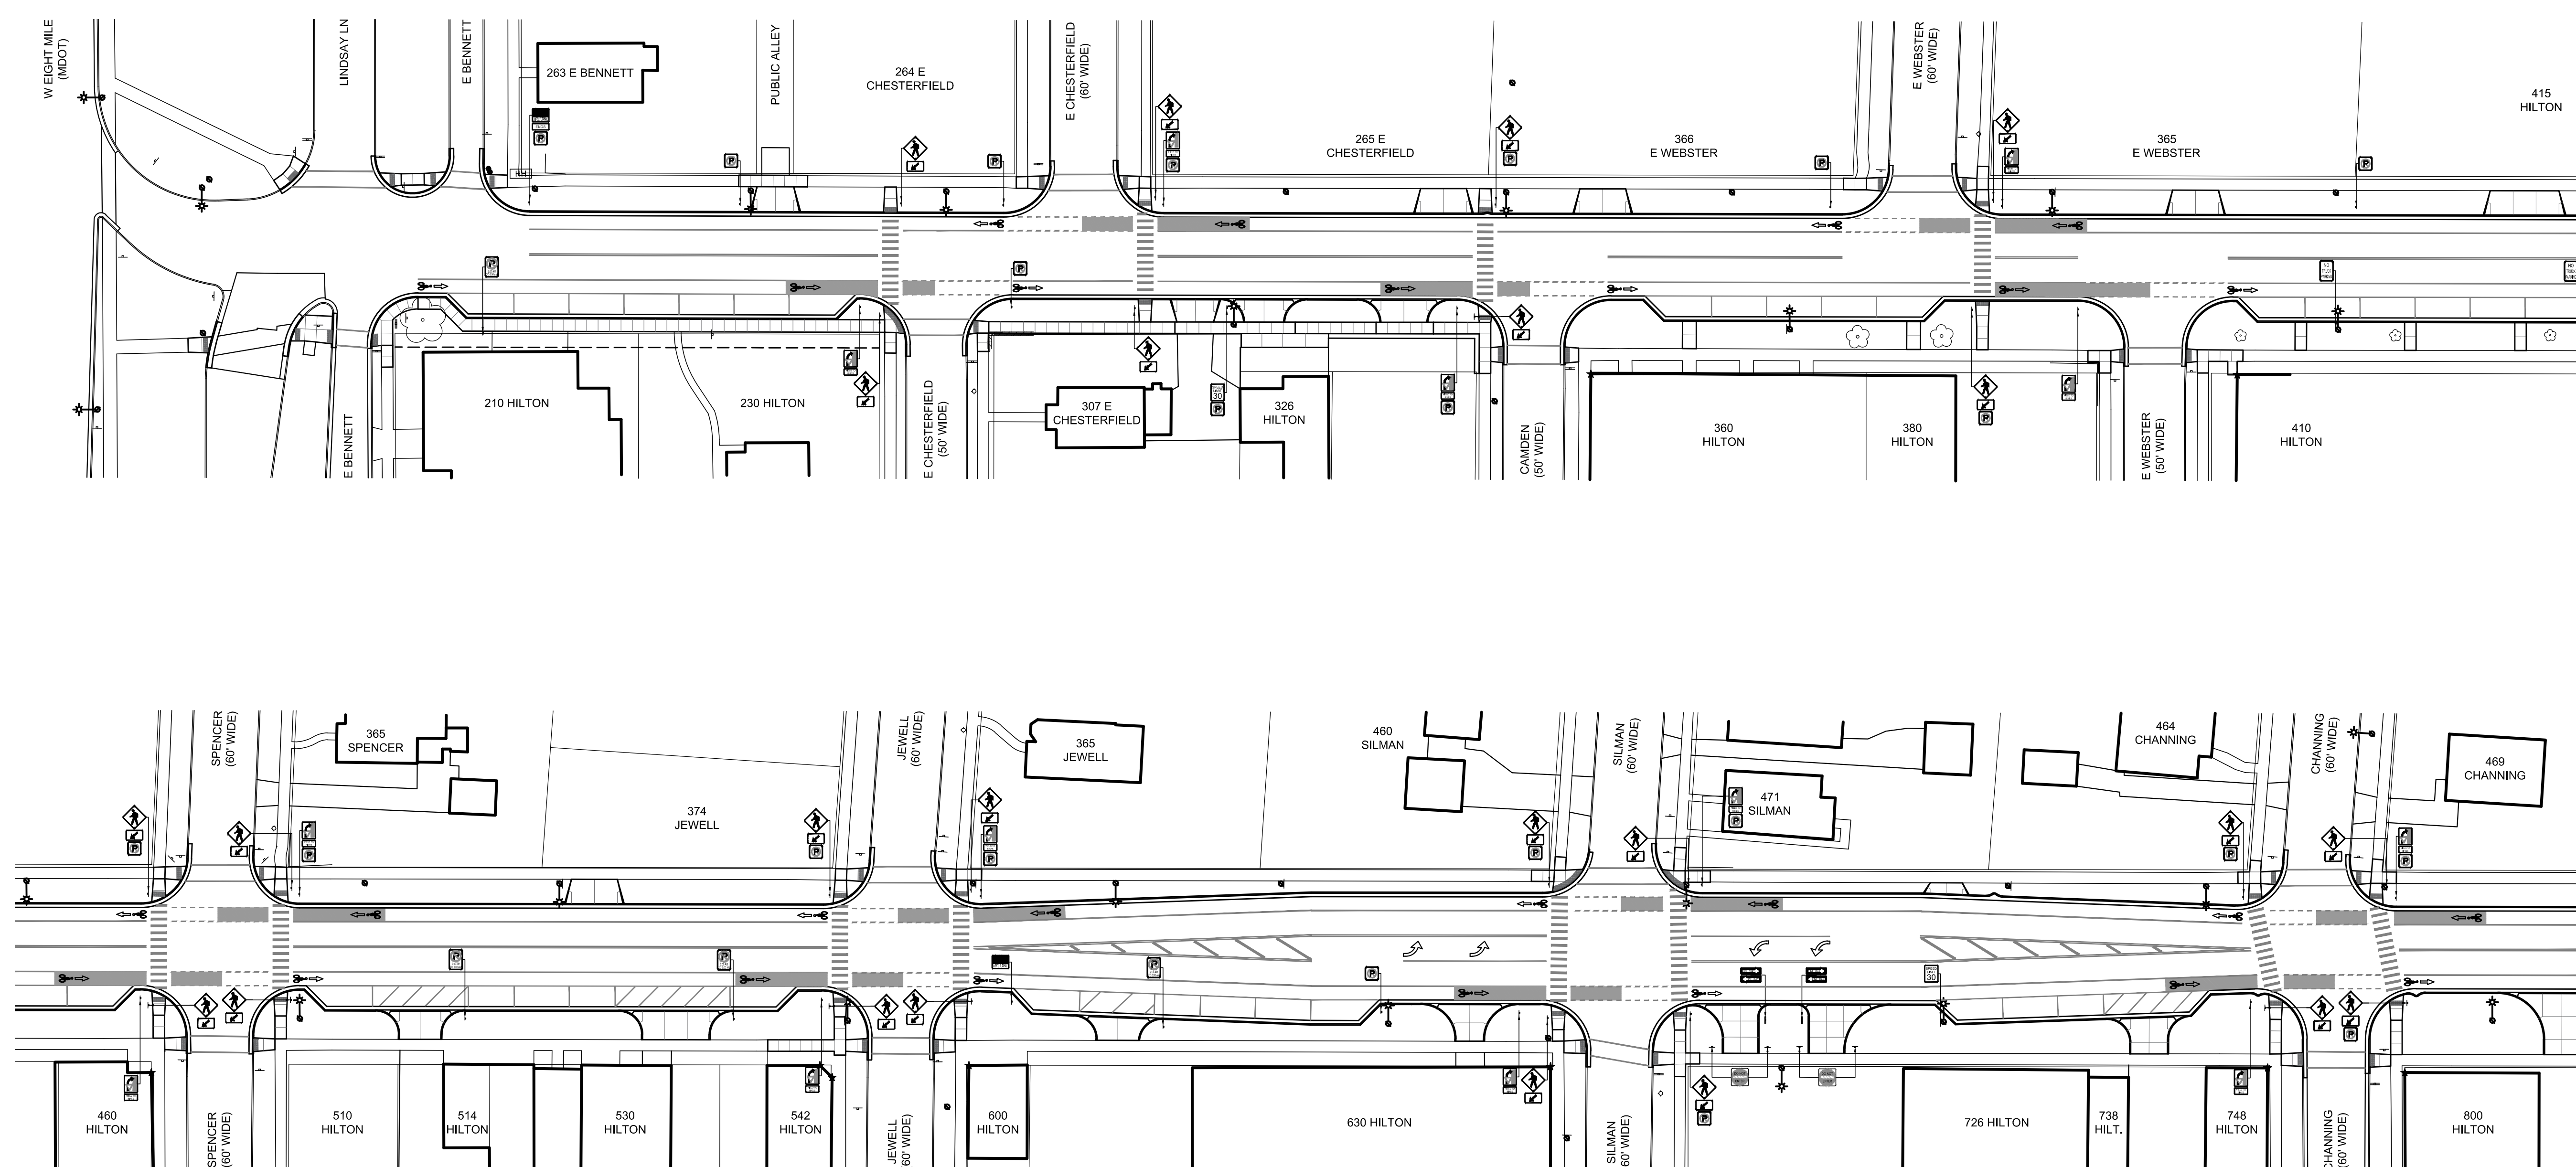

Engineers  
 Surveyors  
 Planners  
 Landscape Architects  
 Environmental Specialists

1025 E. Maple Road  
 Suite 100  
 Birmingham, MI 48009  
 p (248) 852-3100  
 f (248) 852-6372  
 www.giffelswebster.com

Executive: S.A.R.  
 Manager: J.R.W.  
 Designer: J.R.W.  
 Quality Control: M.D.  
 Sections: 34 & 35  
 T.I.N., R.11E.



DATE:	ISSUE:

Developed For:  
**CITY OF FERDALE**  
 300 EAST NINE MILE  
 FERDALE, MI 48220  
 (248) 546-2519

**CONCEPTUAL  
 PAVEMENT MARKING  
 AND SIGNING PLAN**

HILTON ROAD  
 RESURFACING PROJECT

CITY OF FERDALE  
 OAKLAND COUNTY  
 MICHIGAN

Date: \_\_\_\_\_  
 Scale: 1" = 40'  
 Sheet: 1 of 3  
 Project: 14787.23

Copyright © 2014 Giffels Webster. No reproduction shall be made without the prior written consent of Giffels Webster.