


FILE: H:\A\17020\4787 Ferndale Transportation Projects\1787.23 Ferndale Hilton Topo.dwg - PLOT DATE: 1/19/2015 11:45:45 AM BY: Neil Page

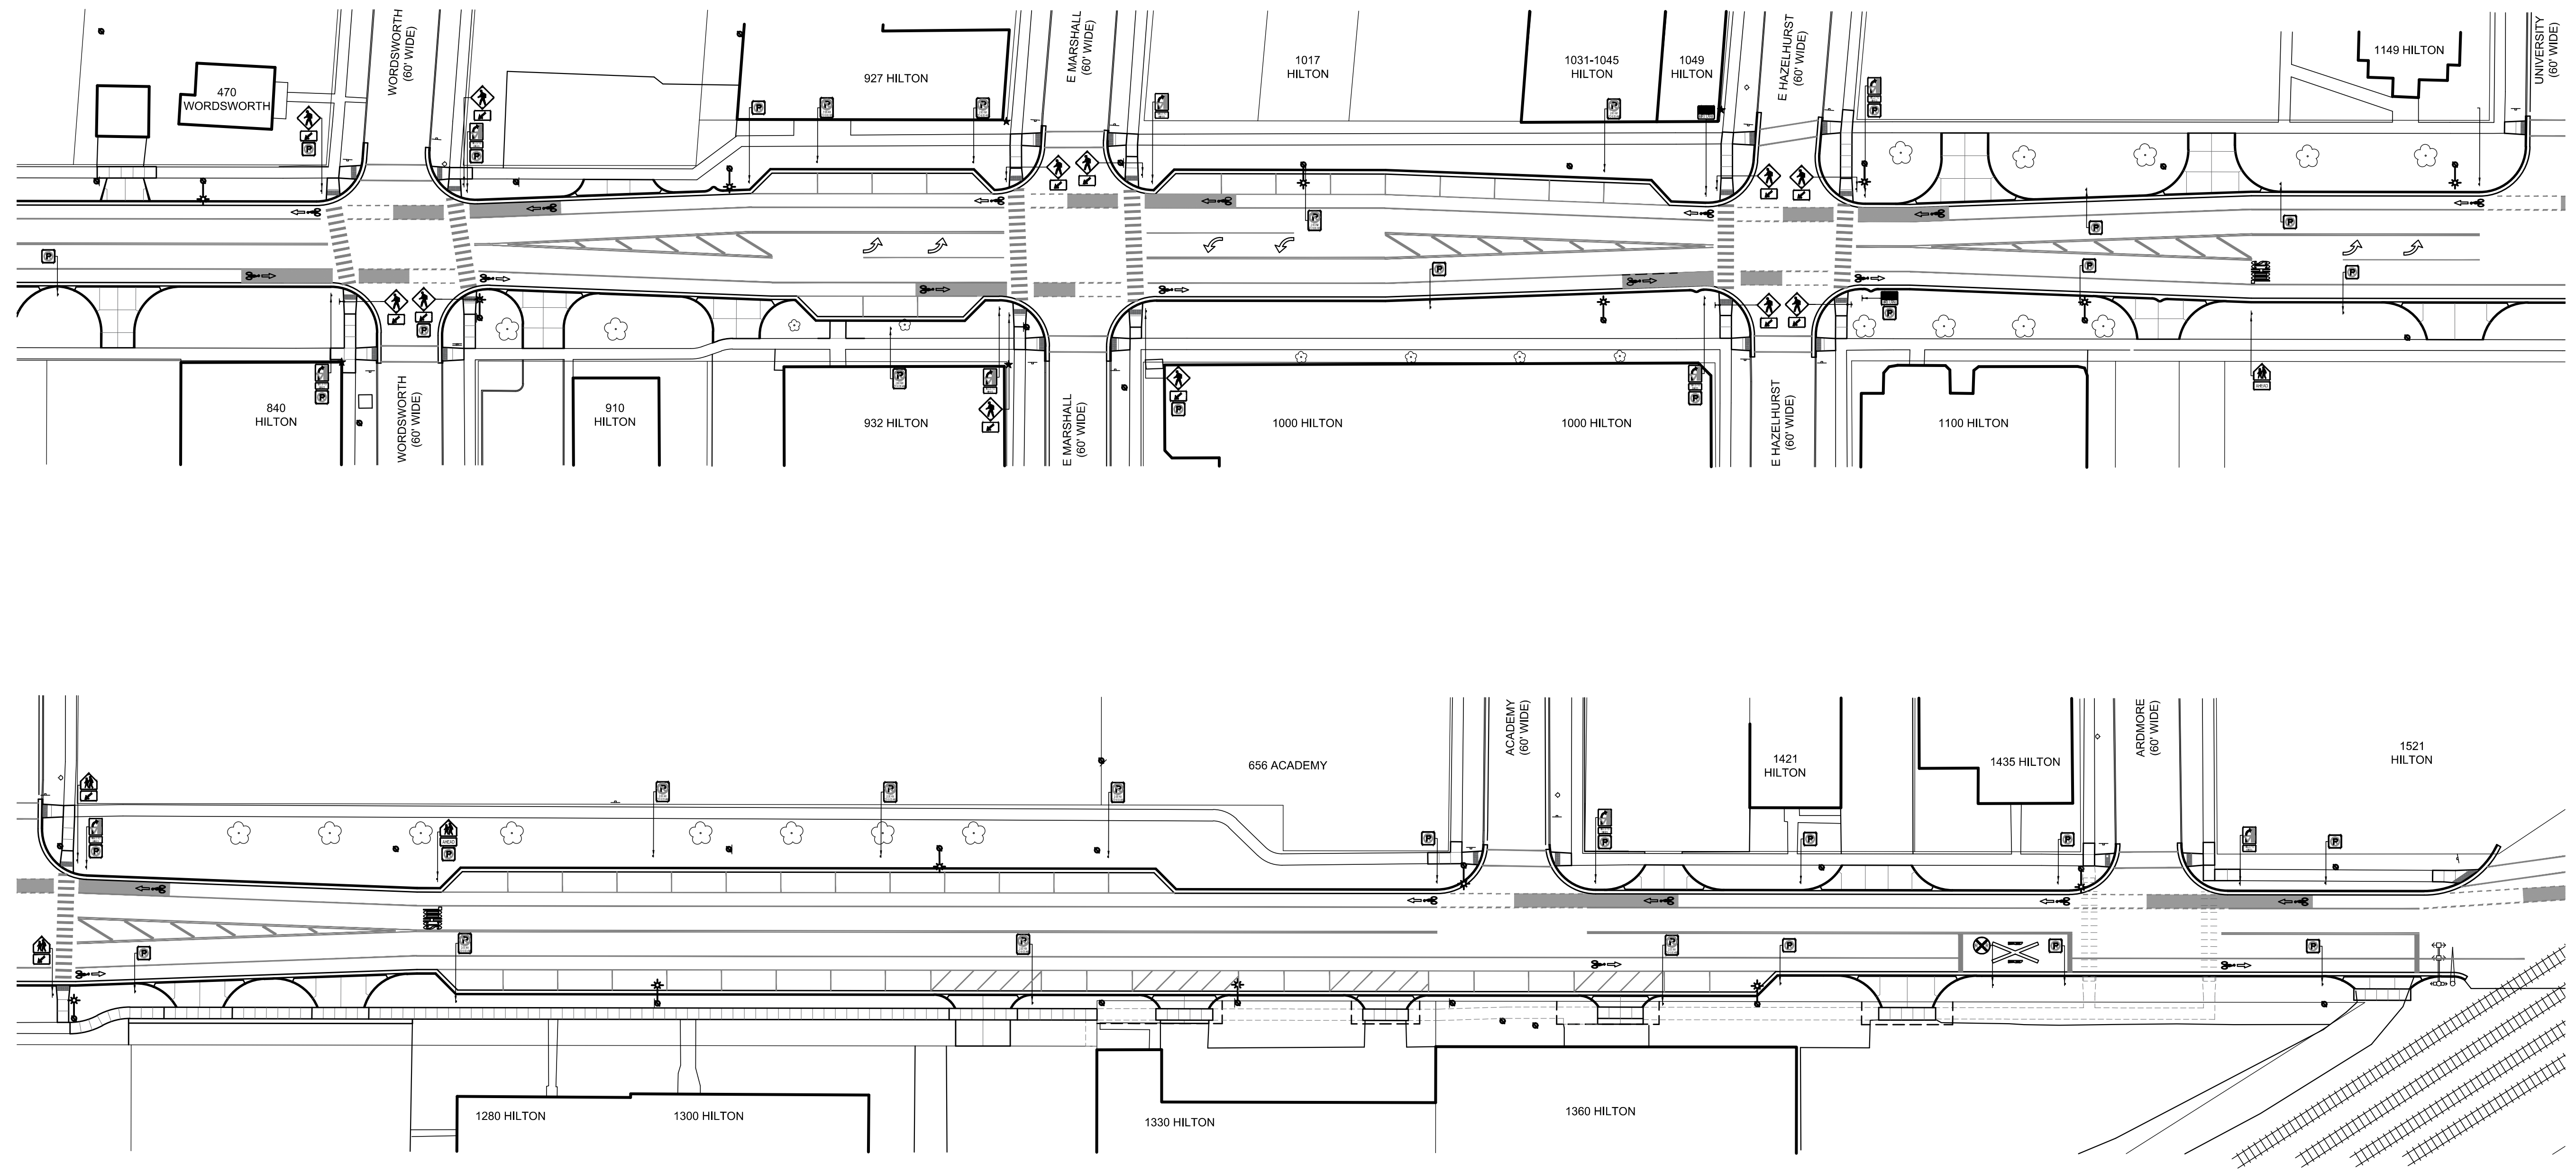

Engineers
 Surveyors
 Planners
 Landscape Architects
 Environmental Specialists

1025 E. Maple Road
 Suite 100
 Birmingham, MI 48009
 p (248) 852-3100
 f (248) 852-6372
 www.giffelswebster.com

Executive: S.A.R.
 Manager: J.R.W.
 Designer: J.R.W.
 Quality Control: M.D.
 Sections: 34 & 35
 T.1N., R.11E.

Professional Seal:



DATE:	ISSUE:

Developed For:
CITY OF FERDALE
 300 EAST NINE MILE
 FERDALE, MI 48220
 (248) 546-2519

**CONCEPTUAL
 PAVEMENT MARKING
 AND SIGNING PLAN**

HILTON ROAD
 RESURFACING PROJECT

CITY OF FERDALE
 OAKLAND COUNTY
 MICHIGAN

Date: _____
 Scale: 1" = 40'
 Sheet: 2 of 3
 Project: 14787.23

Copyright © 2014 Giffels Webster
 No reproduction shall be made without the prior
 written consent of Giffels Webster.